




3800 HWY 6, S  
SUITE 108-1,  
COLLEGE STATION,  
TEXAS 77845  
TEL: 979-693-2101  
CELL: 979-229-0441

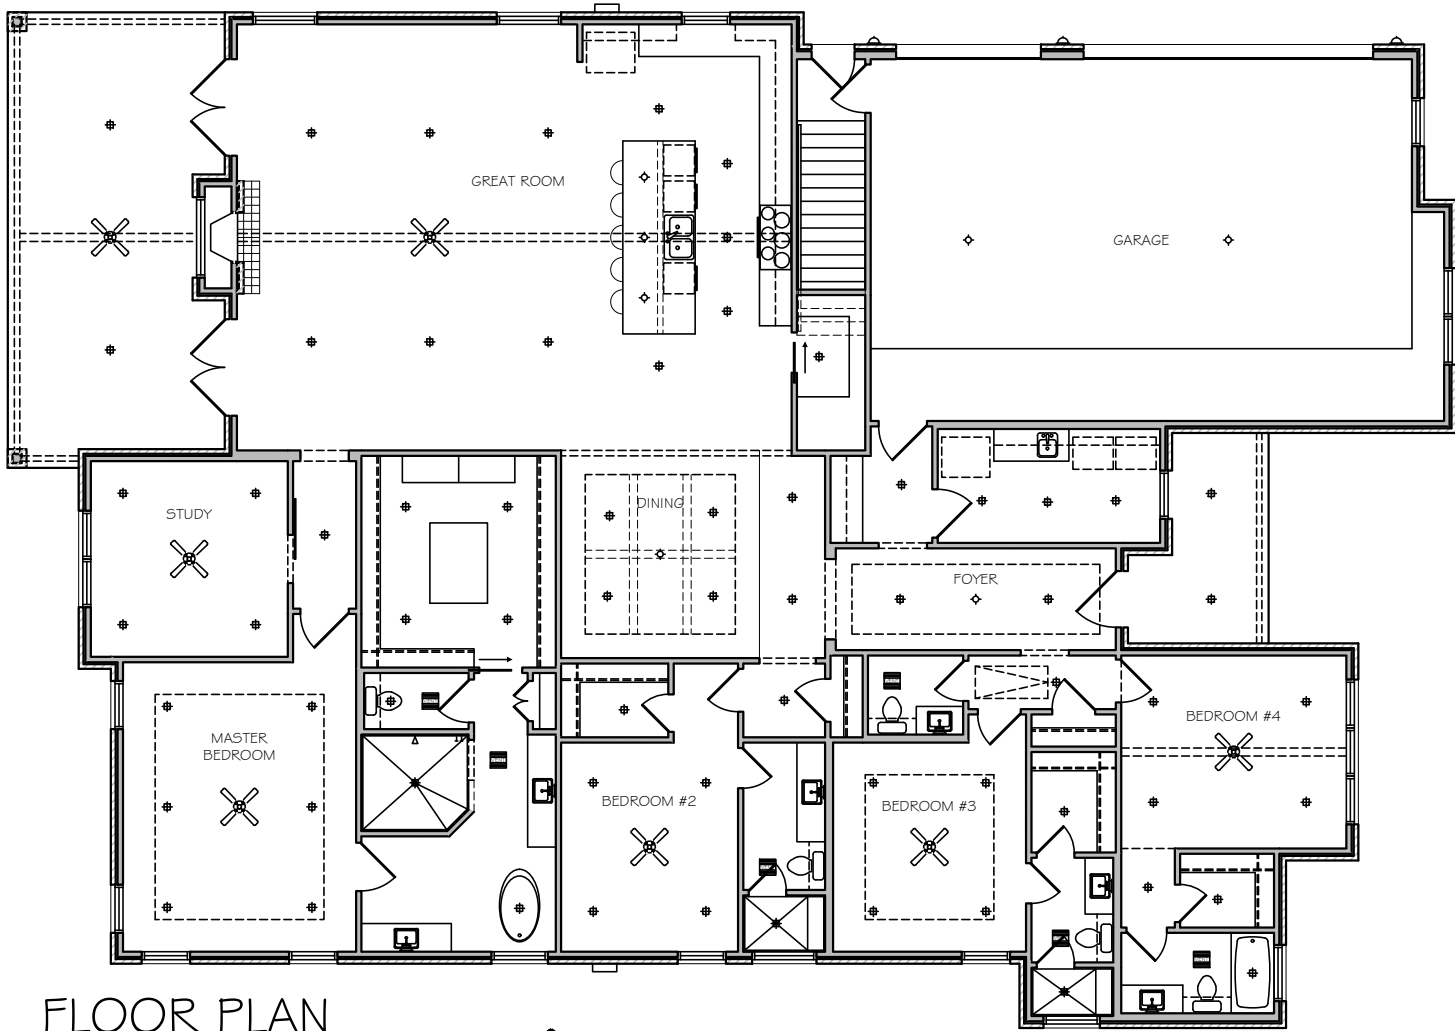

# 01 FLOOR PLAN

REFERENCE: NONE SCALE: NOT TO SCALE

# 02 FRONT ELEVATION

REFERENCE: NONE SCALE: NOT TO SCALE



SCHAEFER  
CUSTOM HOMES

FLOOR PLAN AND  
FRONT ELEVATION

HEATED AREA: 3,454.2 SQ.FT  
SLAB AREA: 4,820.2 SQ.FT.

job number:  
SH-23-048