




3800 HWY 6, S
SUITE 108-1
COLLEGE STATION,
TEXAS 77845
TEL: 979-693-2101
CELL: 979-229-0441

SCHAEFER
CUSTOM HOMES

FLOOR PLAN /
ELEVATION

HEATED AREA: 5,619.1 sqft
SLAB AREA: 6,925.4 sqft

job number:
SH-23-051

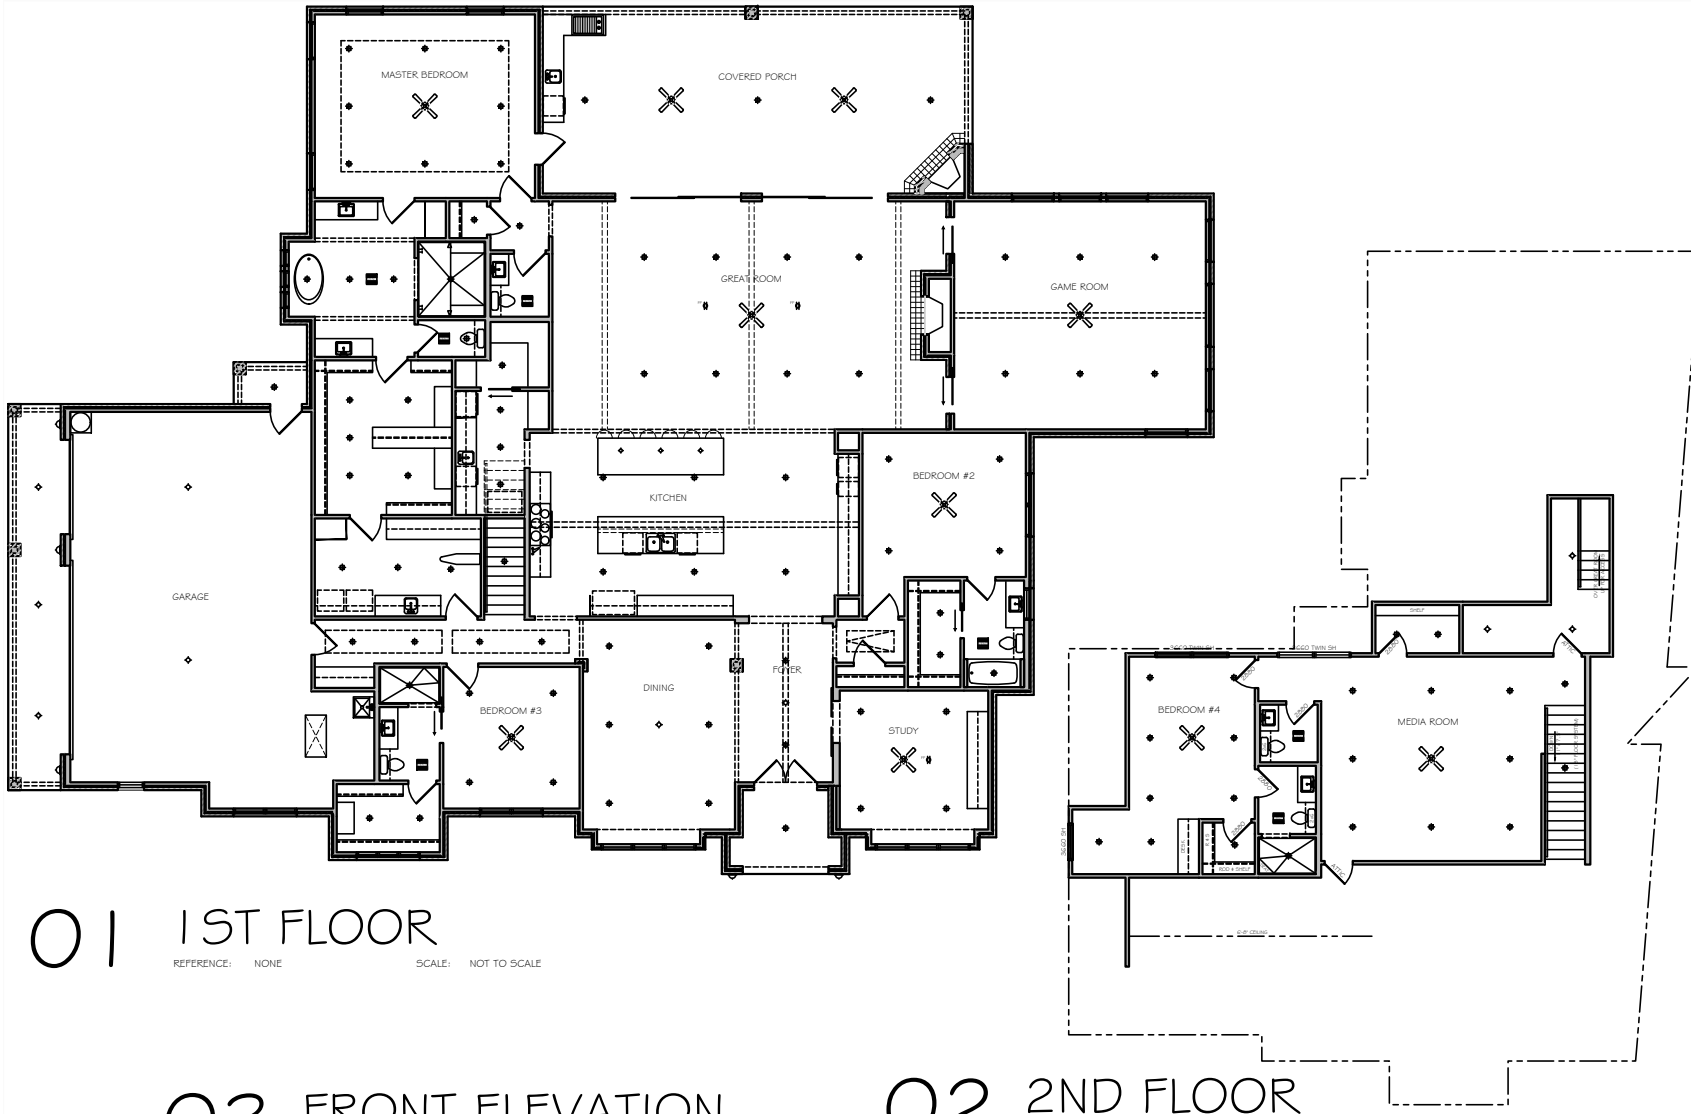

01 1ST FLOOR
REFERENCE: NONE SCALE: NOT TO SCALE

03 FRONT ELEVATION
REFERENCE: NONE SCALE: NOT TO SCALE

02 2ND FLOOR
REFERENCE: NONE SCALE: NOT TO SCALE

