




3800 HWY 6, S
SUITE 108-I
COLLEGE STATION,
TEXAS 77485
TEL: 979-693-2101
CELL: 979-229-0441

SCHAEFER
CUSTOM HOMES

FLOOR PLAN /
ELEVATION


HEATED AREA: 4,776.8 sqft
SLAB AREA: 6,136.5 sqft

SH-23-060

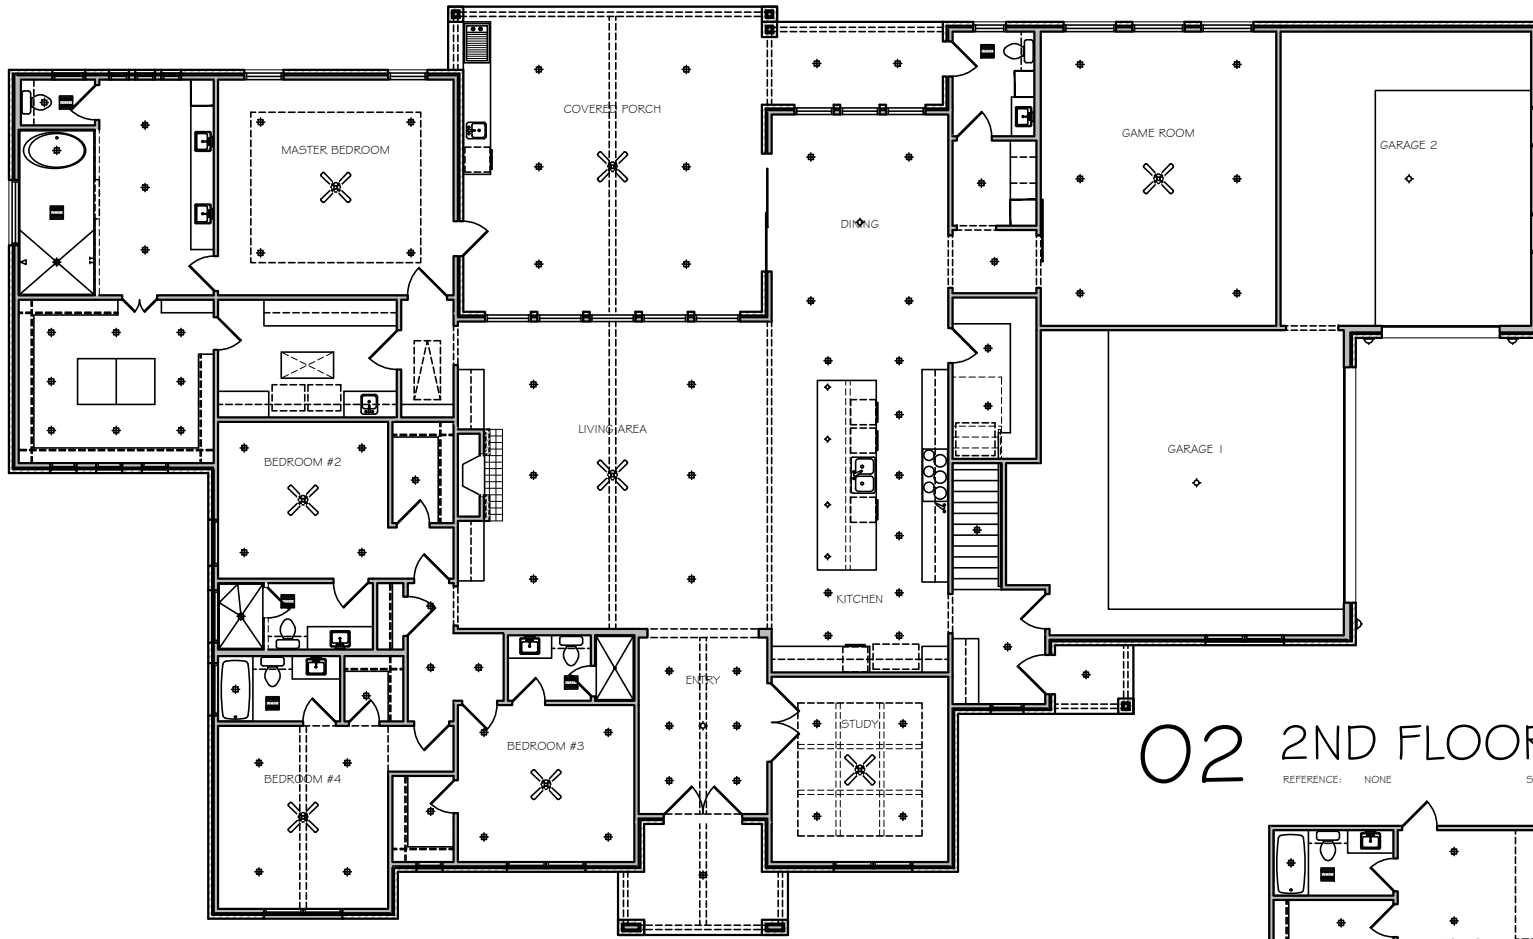

02 2ND FLOOR

REFERENCE: NONE SCALE: NOT TO SCALE

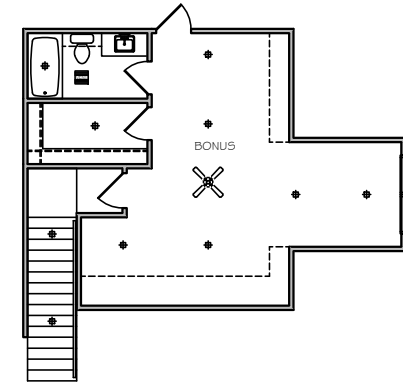

01 1ST FLOOR

REFERENCE: NONE SCALE: NOT TO SCALE

03 FRONT ELEVATION

REFERENCE: NONE SCALE: NOT TO SCALE



job number