




3800 HWY 6, S
SUITE 108-1
COLLEGE STATION,
TEXAS 77845
TEL: 979-693-2101
CELL: 979-229-0441

SCHAEFER
CUSTOM HOMES

FLOOR PLAN AND
FRONT ELEVATION

HEATED AREA: 4,185.6 SQ.FT
SLAB AREA: 5,407.2 SQ.FT.

job number:
SH-23-032

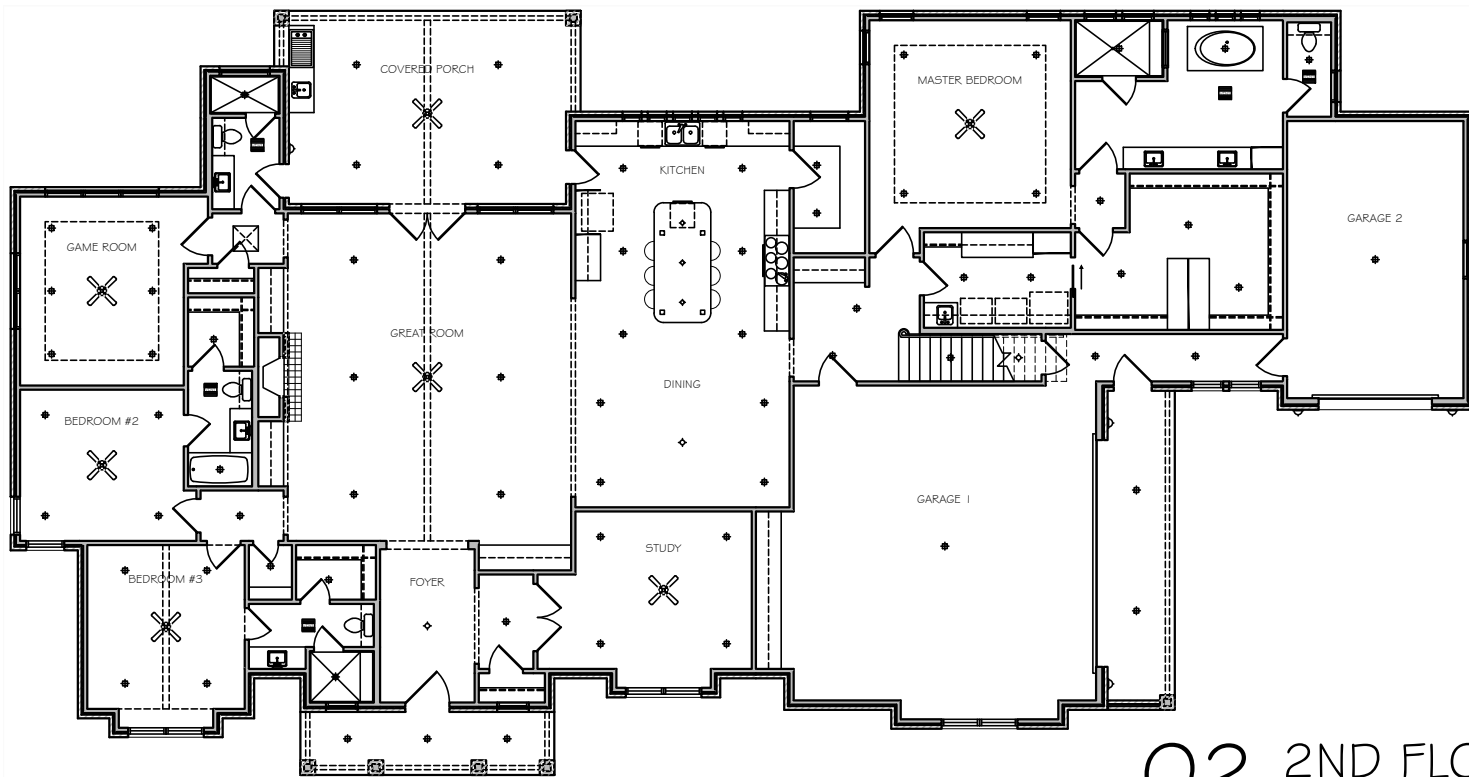


02 2ND FLOOR PLAN

REFERENCE: NONE SCALE: NOT TO SCALE

01 1ST FLOOR PLAN

REFERENCE: NONE SCALE: NOT TO SCALE

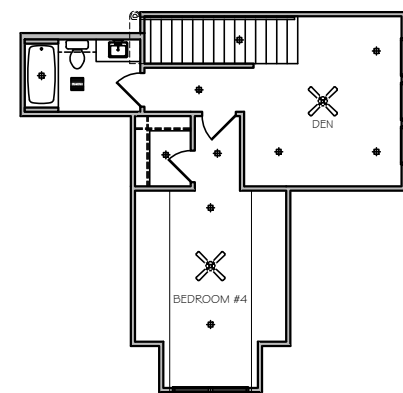

03 FRONT ELEVATION

REFERENCE: NONE SCALE: NOT TO SCALE

