




3800 HWY 6, S
SUITE 108-I,
COLLEGE STATION,
TEXAS 77845
TEL: 979-693-2101
CELL: 979-229-0441

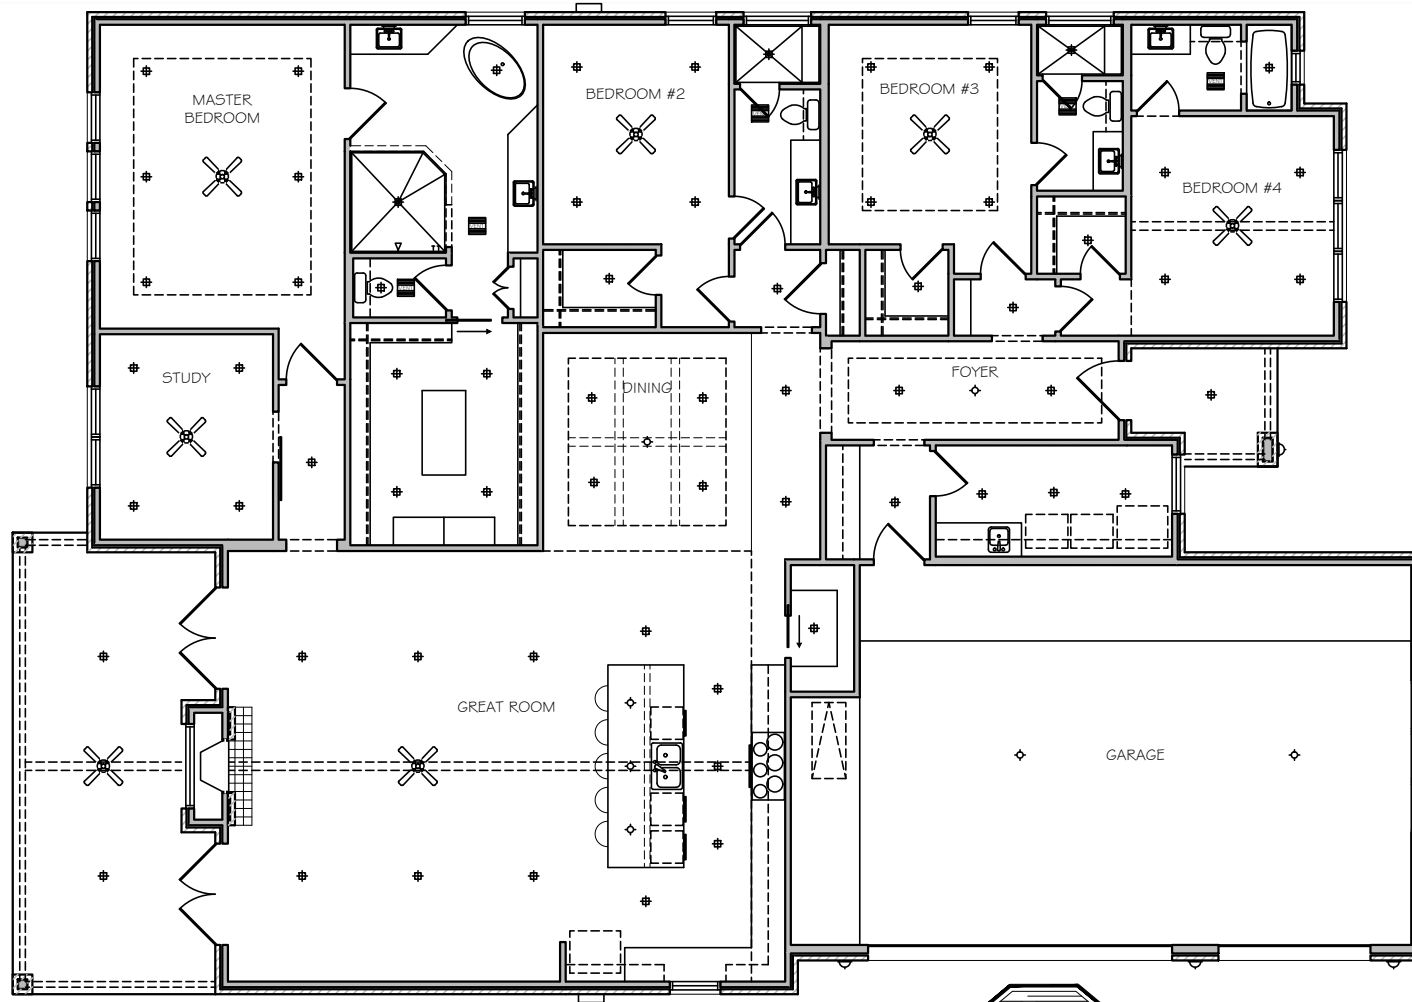

01 FLOOR PLAN

REFERENCE: NONE SCALE: NOT TO SCALE

02 FRONT ELEVATION

REFERENCE: NONE SCALE: NOT TO SCALE



SCHAEFER
CUSTOM HOMES

FLOOR PLAN AND
FRONT ELEVATION

HEATED AREA: 3,199.7 SQ.FT
SLAB AREA: 4,413.9 SQ.FT.

job number:
SH-23-006