


# O1 FLOOR PLAN

REFERENCE: NONE  
SCALE: NOT TO SCALE

# O2 FRONT ELEVATION

REFERENCE: NONE  
SCALE: NOT TO SCALE

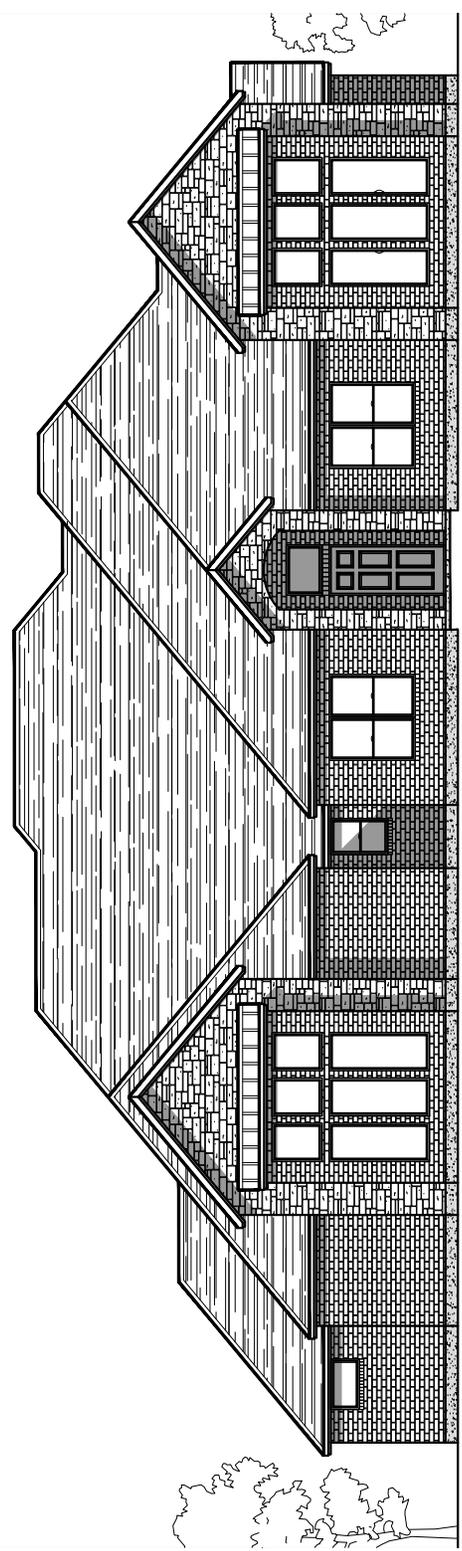

job number:  
SH-25-024

HEATED AREA: 4,155.8 sqft  
SLAB AREA: 6,070.1 sqft

FLOOR PLAN /  
ELEVATION

SCHAEFER  
CUSTOM HOMES

3800 HWY 6, S  
SUITE 108-I  
COLLEGE STATION,  
TEXAS 77845  
TEL: 979-693-2101  
CELL: 979-229-0441