


01 FLOOR PLAN

REFERENCE: NONE SCALE: NOT TO SCALE

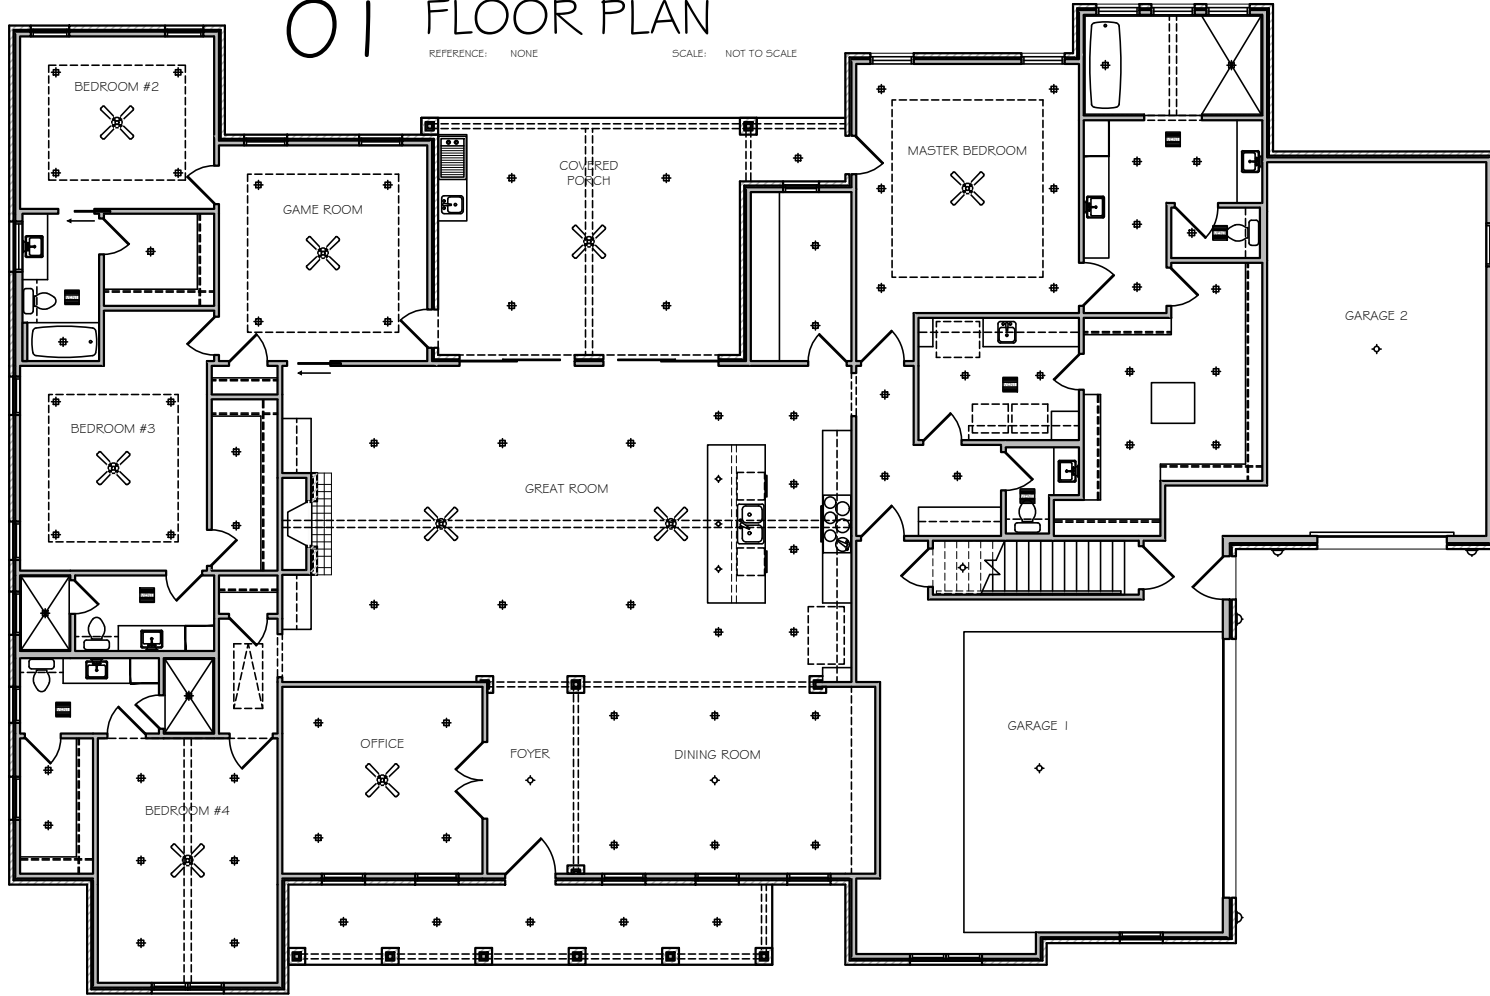

02 FRONT ELEVATION

REFERENCE: NONE SCALE: NOT TO SCALE



3800 HWY 6, S
SUITE 108-I
COLLEGE STATION,
TEXAS 77845
TEL: 979-693-2101
CELL: 979-229-0441

SCHAEFER
CUSTOM HOMES

FLOOR PLAN /
ELEVATION

HEATED AREA: 3,967.6 sqft
SLAB AREA: 5,747.6 sqft

job number:
SH-25-055