




3800 HWY 6, S  
SUITE 108-B  
COLLEGE STATION,  
TEXAS 77845  
TEL: 979-693-2101  
CELL: 979-229-0441

SCHAEFER  
CUSTOM HOMES

FLOOR PLAN AND  
FRONT ELEVATION

HEATED AREA: 4,907.3 SQ.FT  
SLAB AREA: 6,319.2 SQ.FT.

SH-26-006

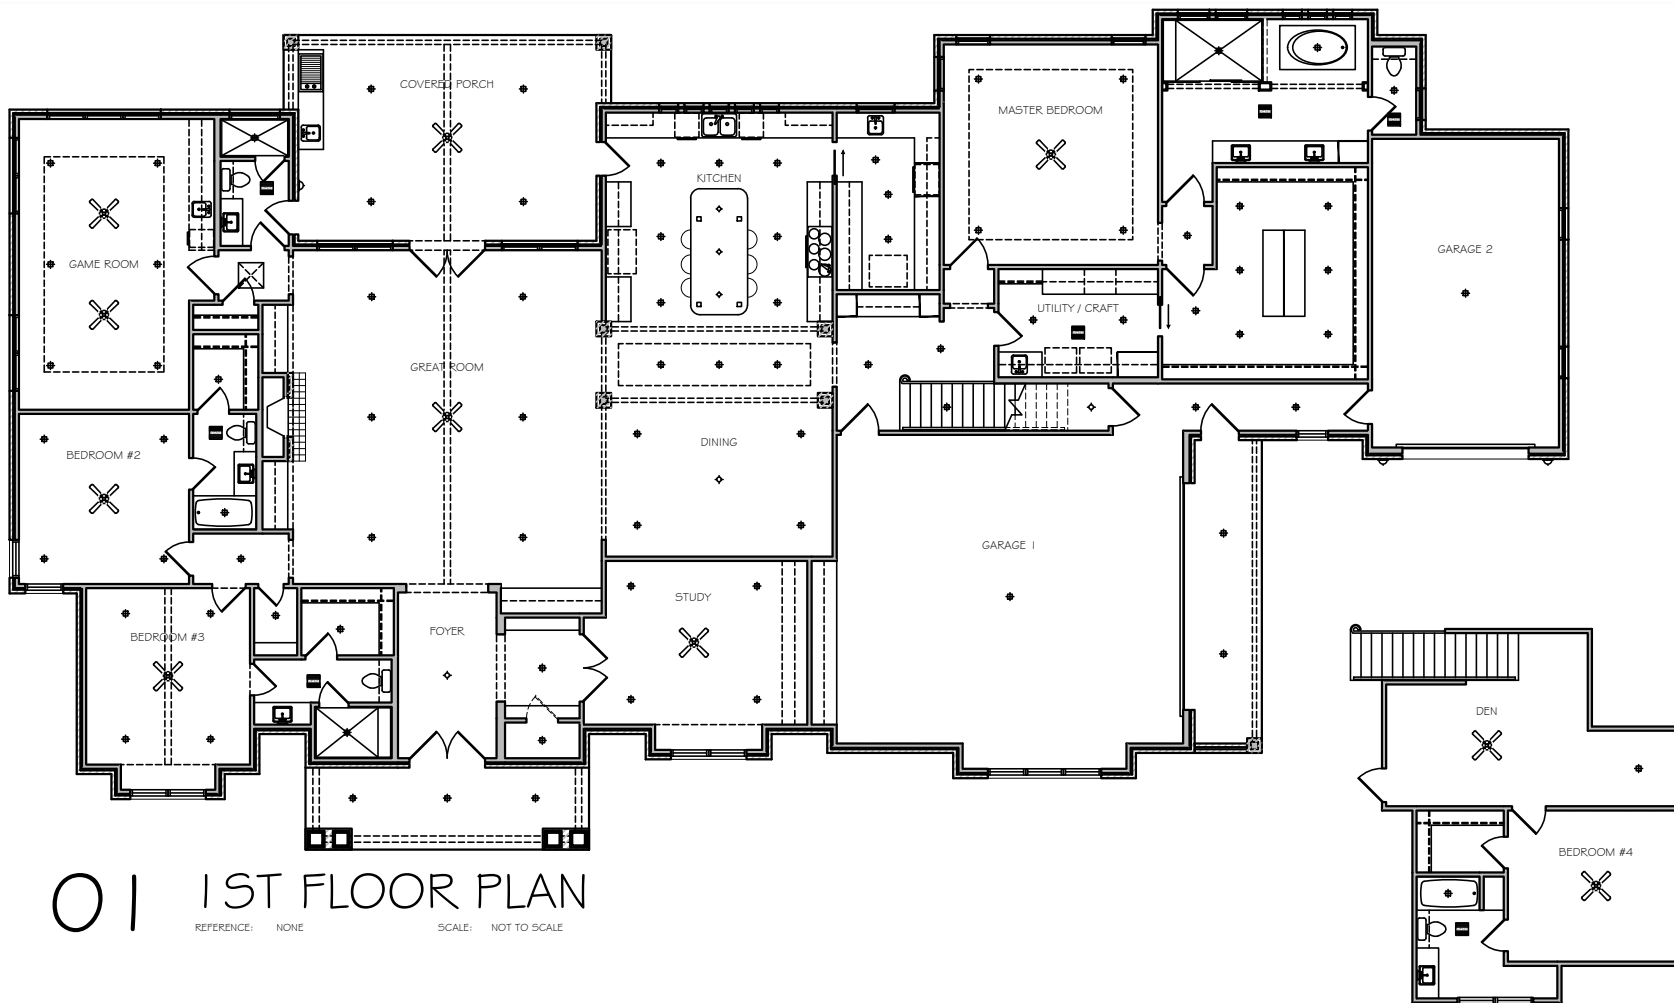

01 1ST FLOOR PLAN

REFERENCE: NONE SCALE: NOT TO SCALE

03 FRONT ELEVATION

REFERENCE: NONE SCALE: NOT TO SCALE

02 2ND FLOOR PLAN

REFERENCE: NONE SCALE: NOT TO SCALE

