




3800 HWY 6, S
SUITE 108-1
COLLEGE STATION,
TEXAS 77845
TEL: 979-695-2101
CELL: 979-229-0441

SCHAEFER
CUSTOM HOMES

FLOOR PLAN AND
FRONT ELEVATION


HEATED AREA: 4,478.4 SQ.FT
SLAB AREA: 5,699.1 SQ.FT.

job number:
SH-26-015

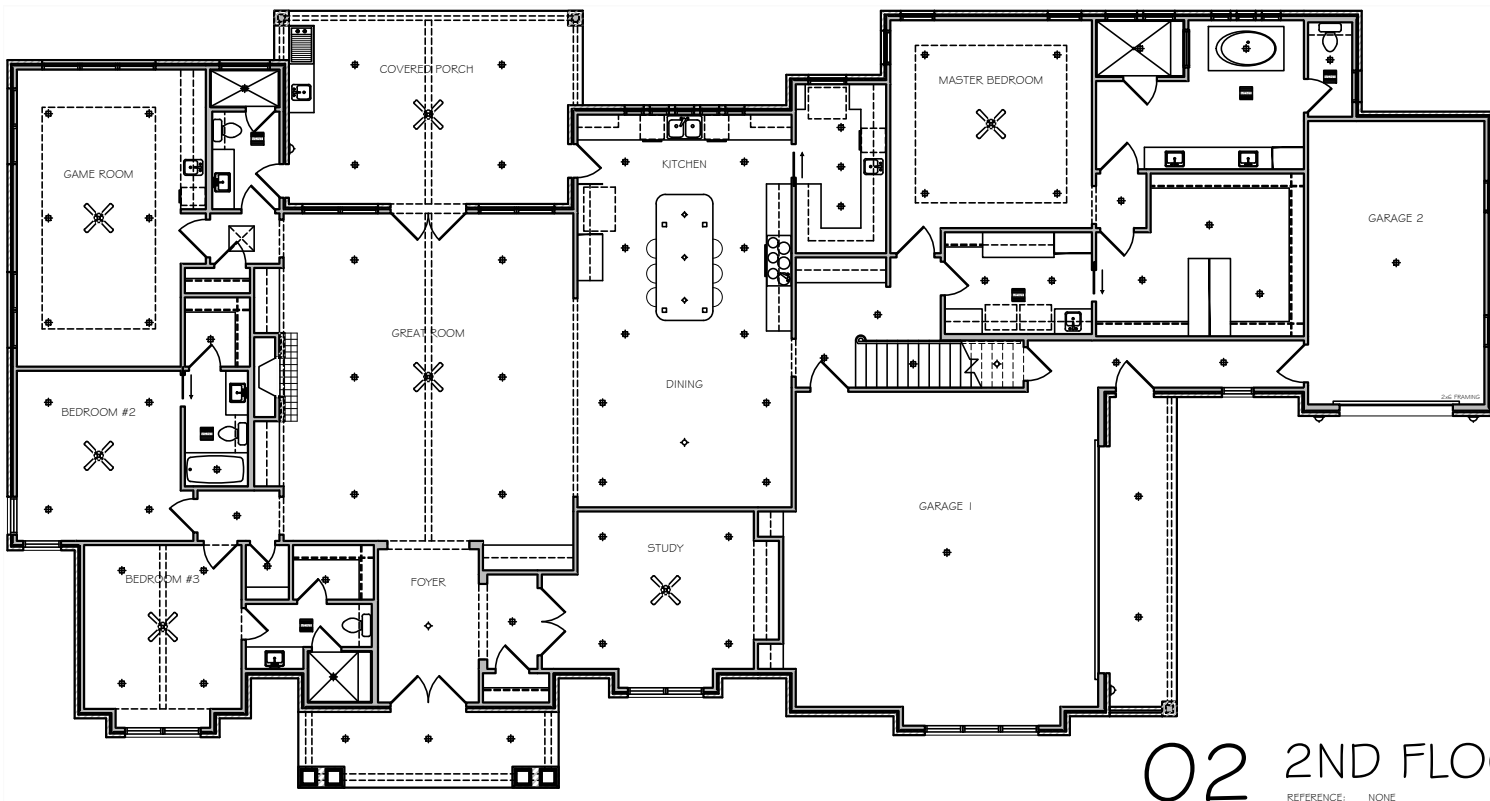

01 1ST FLOOR PLAN
REFERENCE: NONE SCALE: NOT TO SCALE

02 2ND FLOOR PLAN
REFERENCE: NONE SCALE: NOT TO SCALE

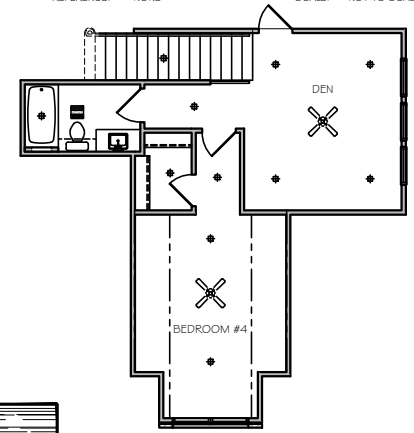

03 FRONT ELEVATION
REFERENCE: NONE SCALE: NOT TO SCALE

