




3800 HWY 6, S
SUITE 108-I
COLLEGE STATION,
TEXAS 77485
TEL: 979-693-2101
CELL: 979-229-0441

SCHAEFER
CUSTOM HOMES

FLOOR PLAN /
ELEVATION

HEATED AREA: 4,475.7 sqft
SLAB AREA: 5,403.5 sqft

job number:
SH-25-042

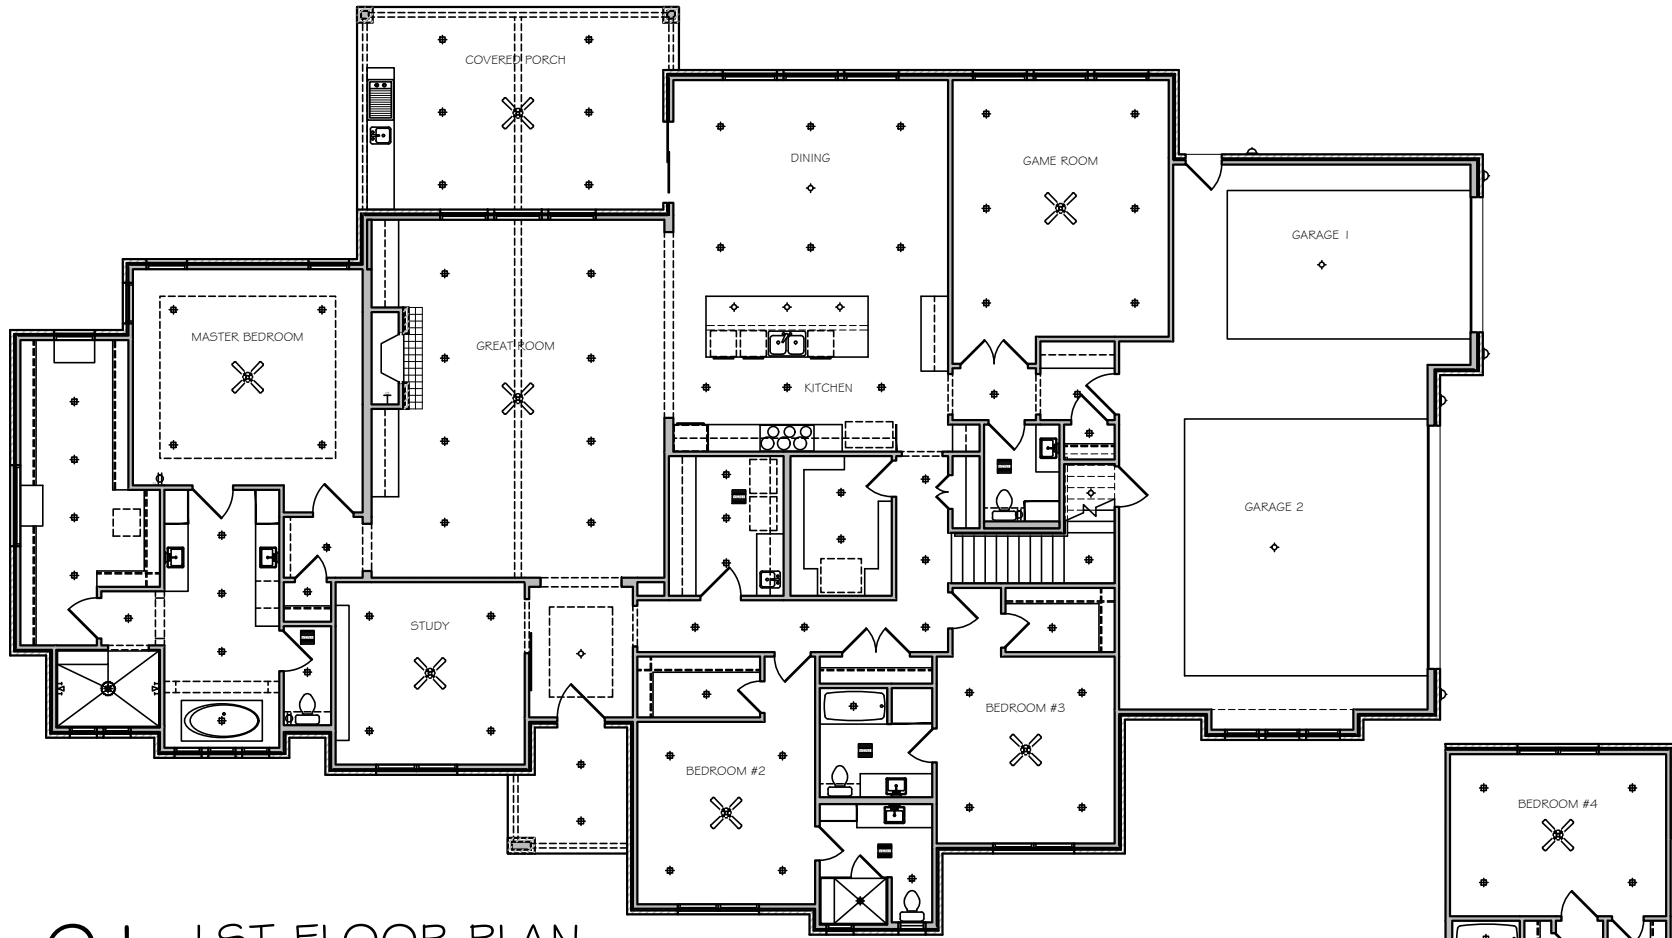

01 1ST FLOOR PLAN

REFERENCE: NONE SCALE: NOT TO SCALE

02 2ND FLOOR PLAN

REFERENCE: NONE SCALE: NOT TO SCALE

03 FRONT ELEVATION

REFERENCE: NONE SCALE: NOT TO SCALE

