


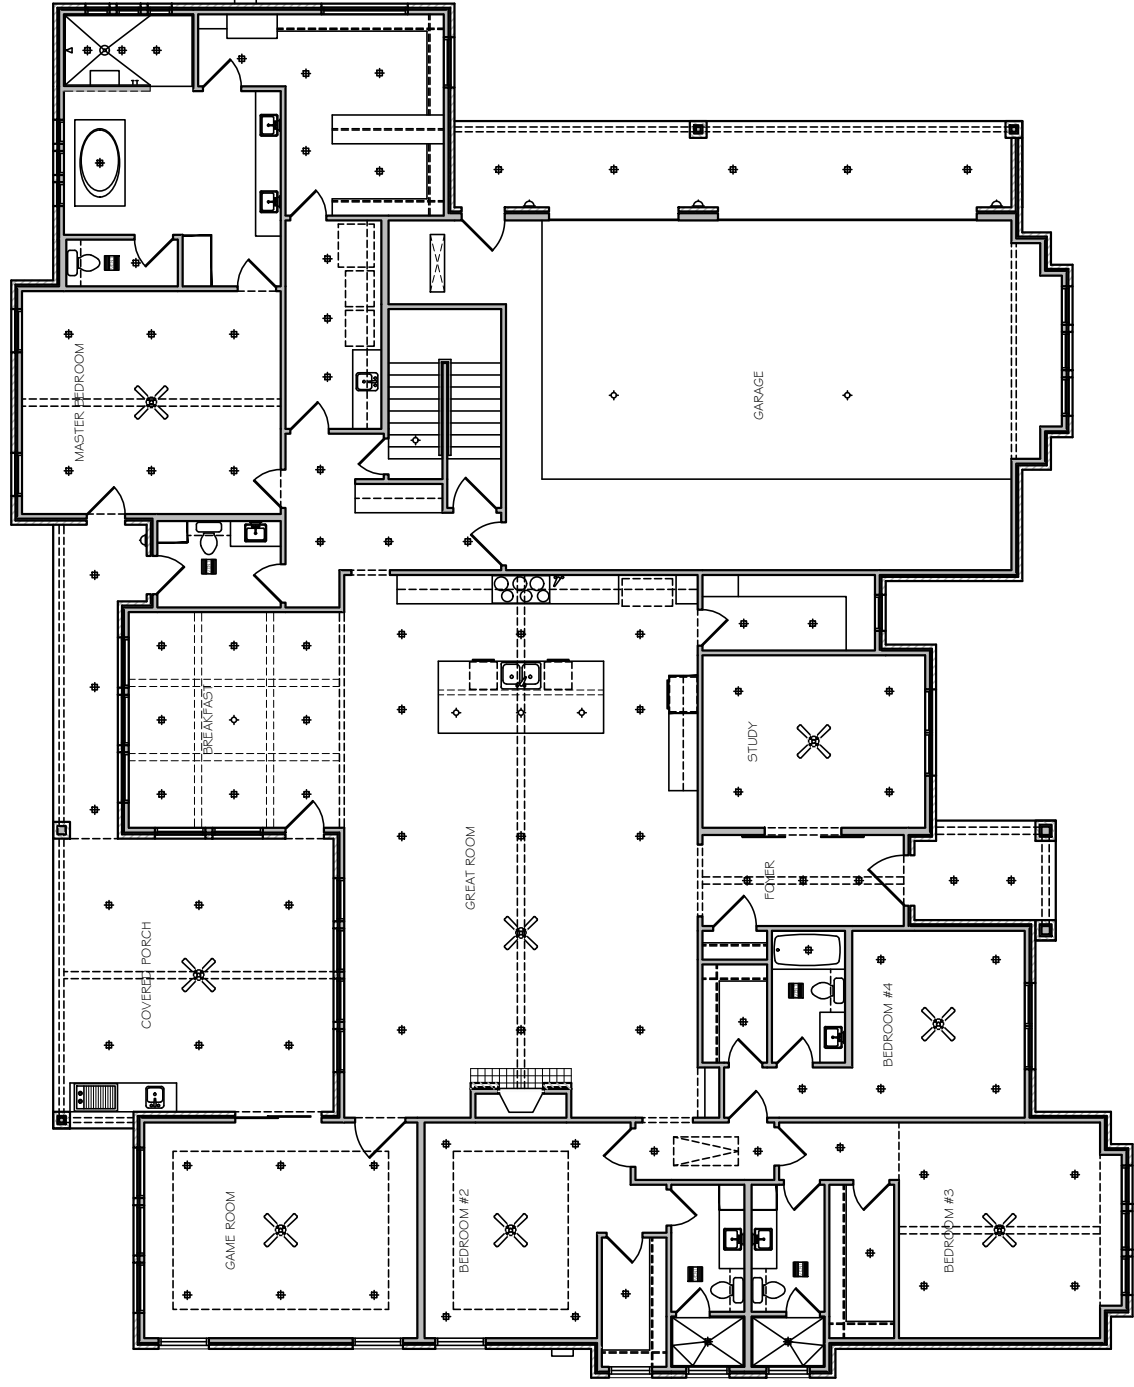


01 FLOOR PLAN

REFERENCE: NONE
SCALE: NOT TO SCALE

02 FRONT ELEVATION

REFERENCE: NONE
SCALE: NOT TO SCALE

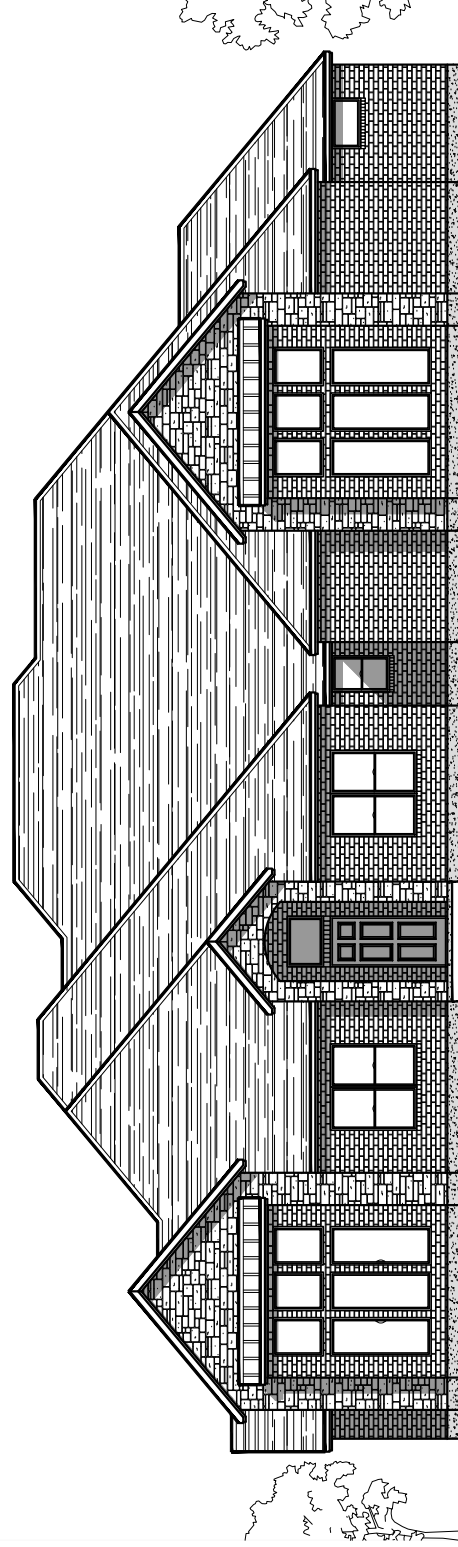

job number:

SH-25-024

HEATED AREA: 4,155.8 sqft

SLAB AREA: 6,070.1 sqft

FLOOR PLAN /
ELEVATION

SCHAEFER
CUSTOM HOMES



3800 HWY 6, S
SUITE 108-I
COLLEGE STATION,
TEXAS 77845
TEL: 979-693-2101
CELL: 979-229-0441